
Patricia Witt

Design Work Samples

WWW.PWITTDDESIGN.COM
PWITTDDESIGN@GMAIL.COM
+1 708.790.7382

ILLUSTRATION

- ① **Evergreen Country Club Locker Room**
GorditX, an AFI Thesis Film
- ② **The Gaslight Cafe**
*The Marvelous Mrs. Maisel **
- ③ **Lutzi's Butcher Shop**
*The Marvelous Mrs. Maisel **
- ④ **Mr. Ratchett's Train Car**
*Murder on the Orient Express **

DRAFTING

- ⑤ **Goosebumps* Study**
Floor Plan & Elevations
- ⑥ **Double Hung Window Detail**
Full Size Sections & ³/₄" Details
- ⑦ **Craftsman Staircase**
³/₄" Plan & Elevations
- ⑧ **The Marvelous Mrs. Maisel ***
 - a Floor Plans
 - b Elevations
 - c Stage Plan

3D MODELING

- ⑨ **Grain Silo**
Rhino Model & TwinMotion Rendering
- ⑩ **Omaha Loft**
Rhino Model
- ⑪ **Murder on the Orient Express* Dining Car**
SketchUp Model

GRAPHICS



- ⑫ **GorditX, AFI Thesis Film**
 - a Karate Zine
 - b Evergreen Country Club Logo System
 - c Evergreen Country Club Golf Leaderboard
- ⑬ **Advertising Client Work**











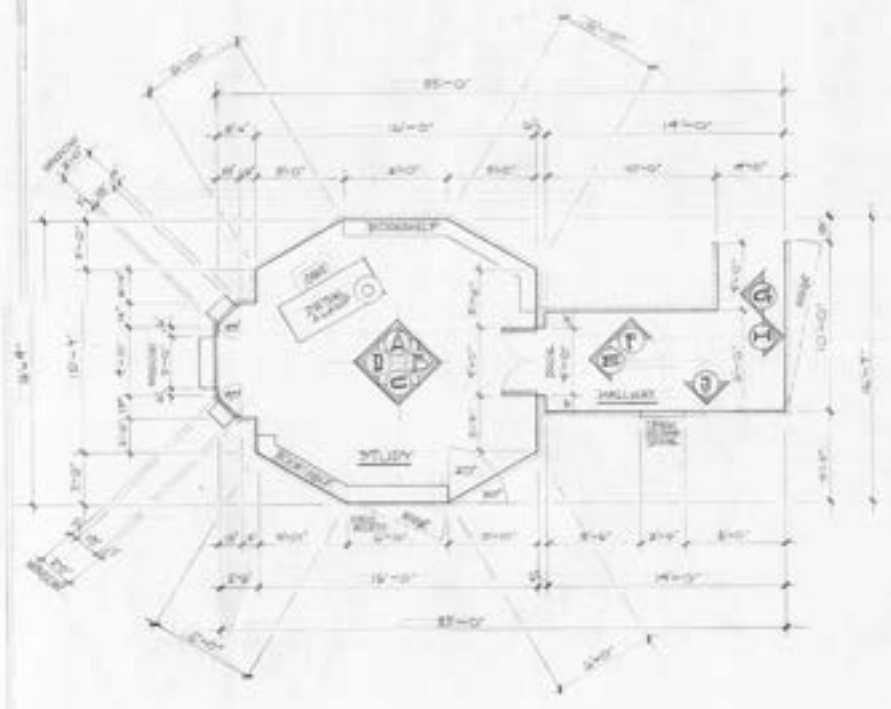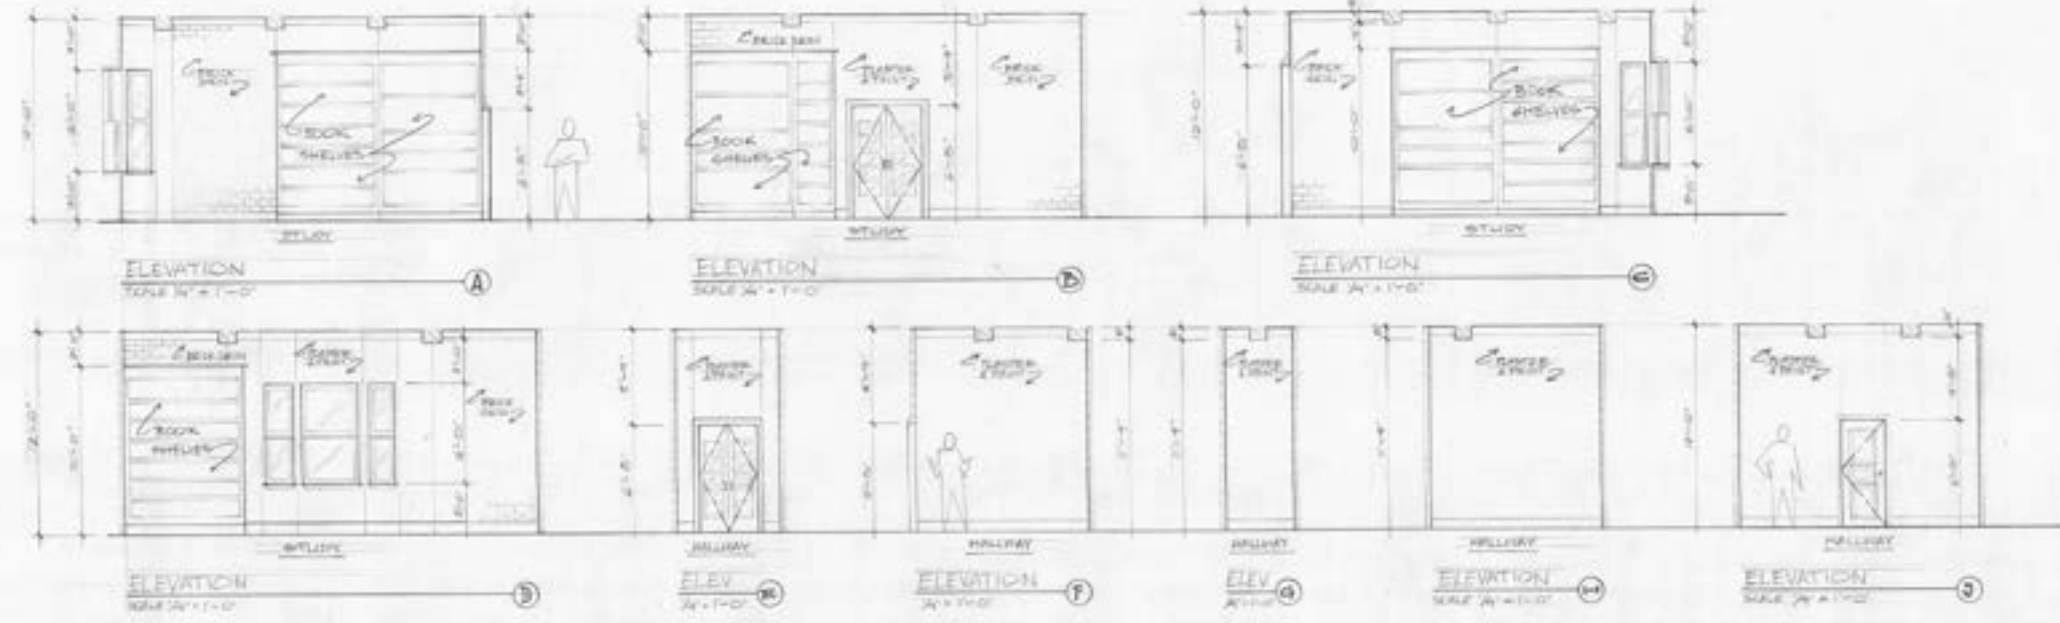

GOOSEBUMPS STUDY
SCALE 3/4" = 1'-0"

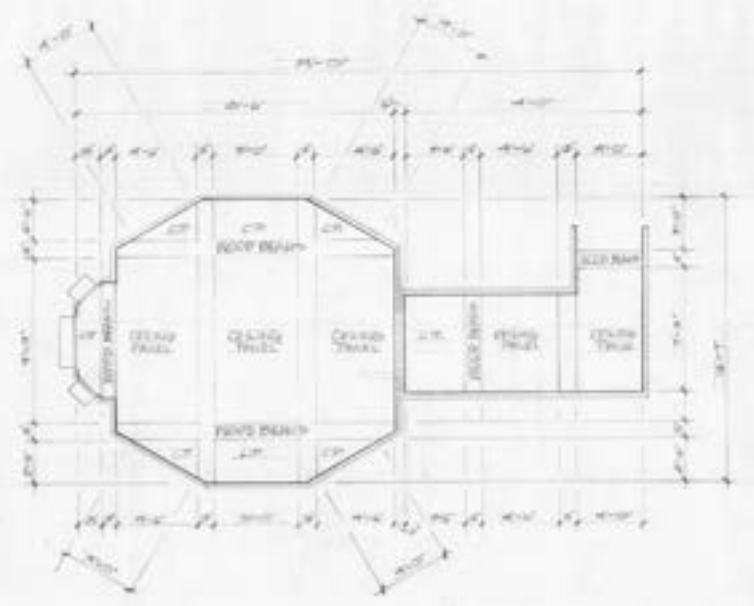


STUDY REFLECTED CEILING PLAN
SCALE 3/4" = 1'-0"

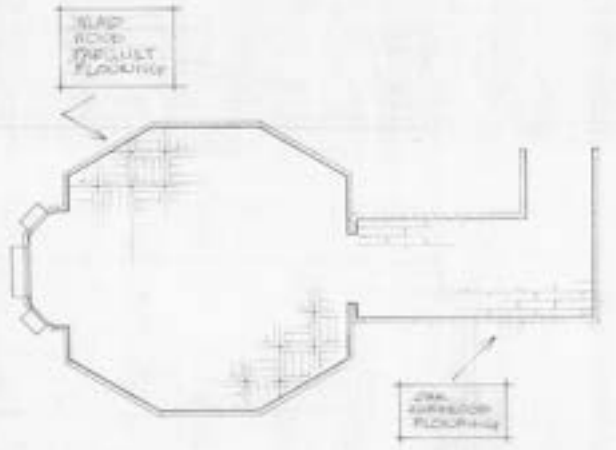


STUDY FLOORING PLAN
SCALE 3/4" = 1'-0"

AFI American Film Institute
BY THE GOOSEBUMPS STUDY
WITH THE FLOOR PLANS & ELEV.
DESIGN BY PATRICIA WITT
DATE 1/97 REV 01 BY MW/21

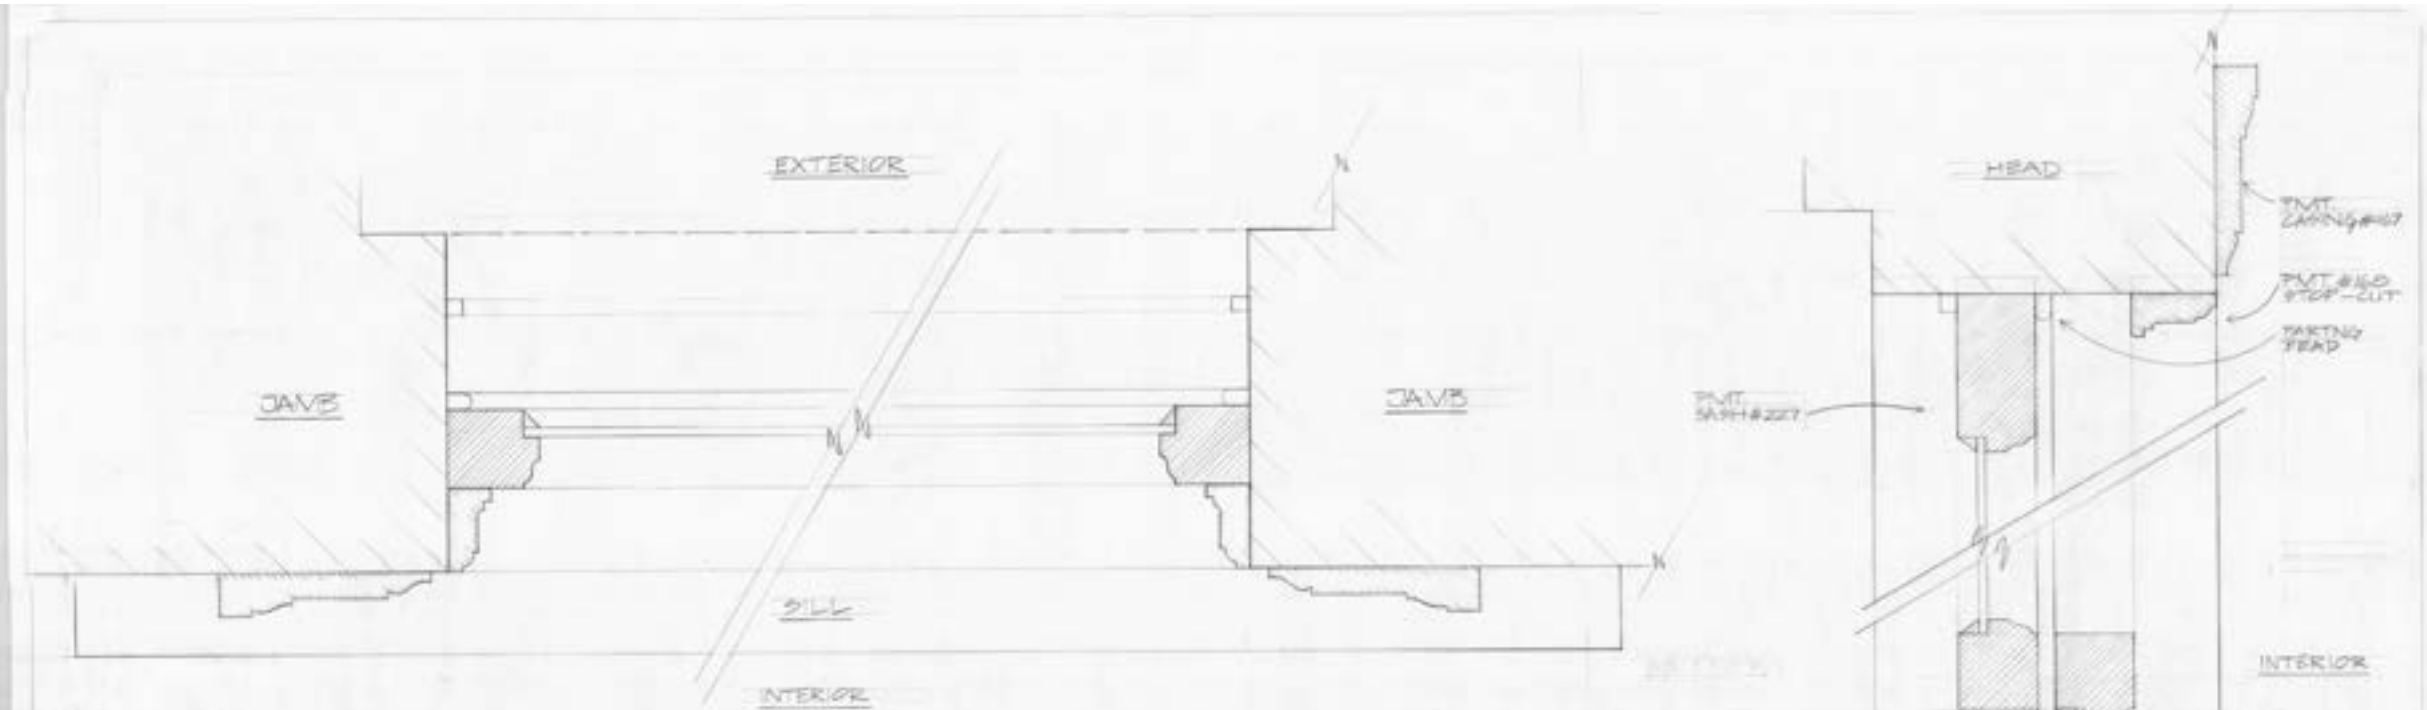


WINDOW (B) HORIZONTAL SECTION
FULL SIZE DETAIL

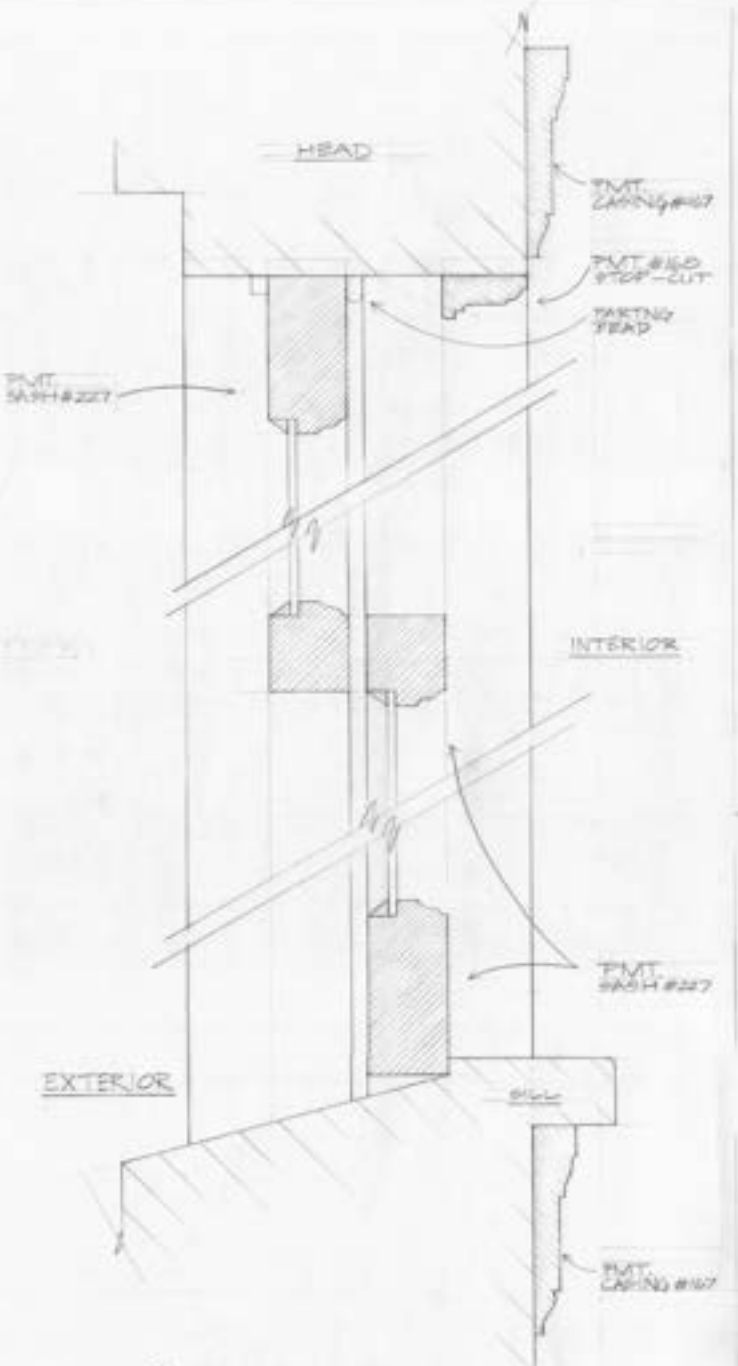

WINDOW (A) VERTICAL SECTION
FULL SIZE DETAIL




DETAIL WINDOW (D) PLAN
3/4" = 1'-0"

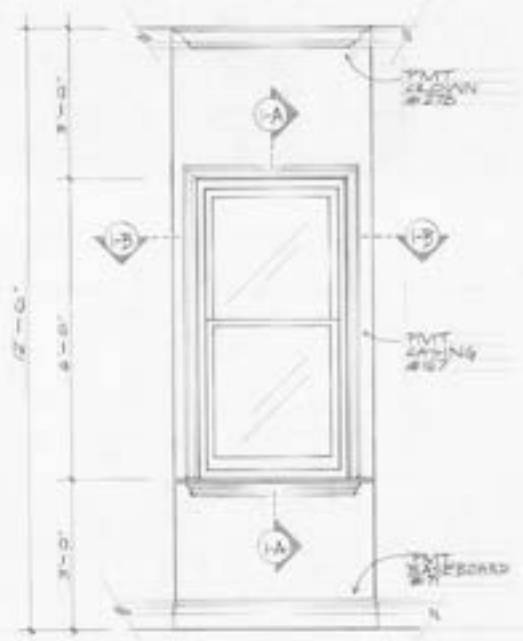


DETAIL WINDOW (E) ELEVATION
3/4" = 1'-0"




DETAIL WINDOW (F) SECTION
3/4" = 1'-0"

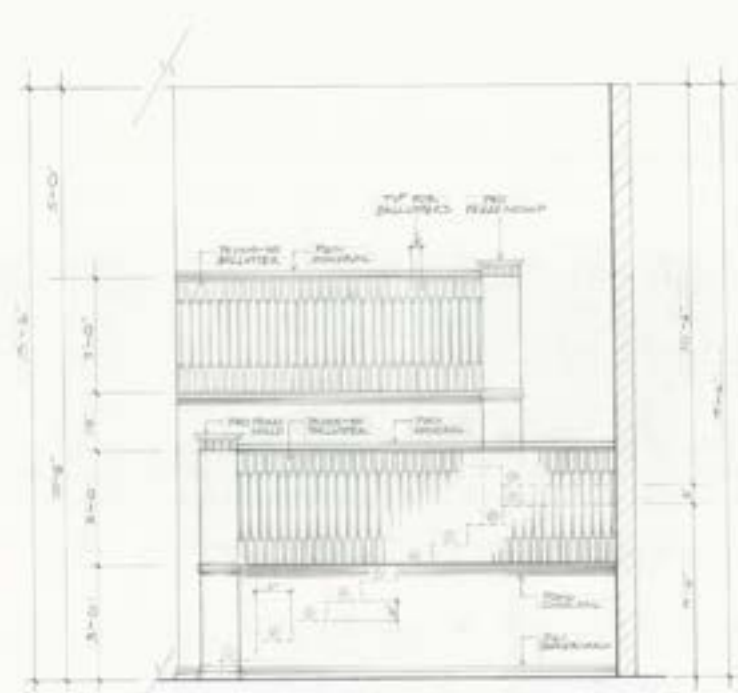


CRAFTSMAN STAIRCASE — ELEV. A

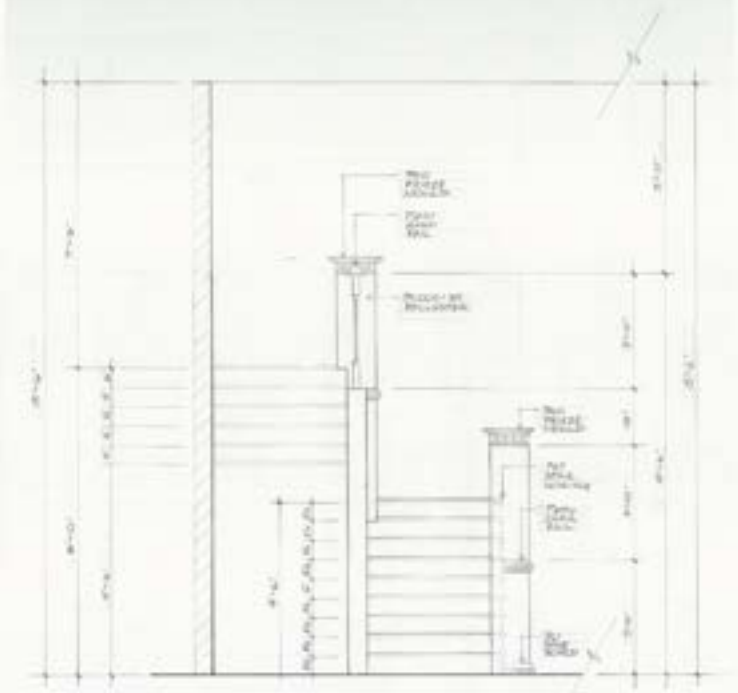

CRAFTSMAN STAIRCASE — ELEV. B

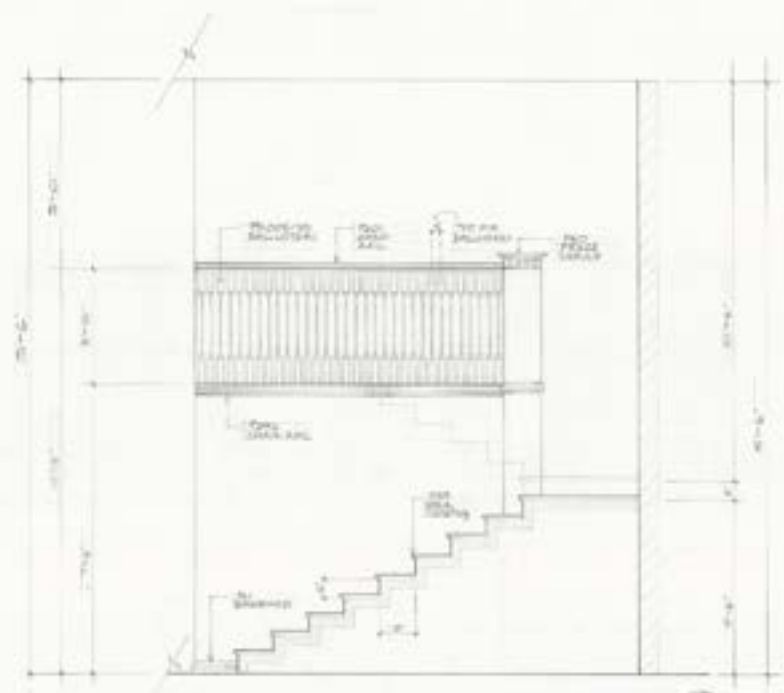


CRAFTSMAN STAIRCASE — SECTION ELEV. C

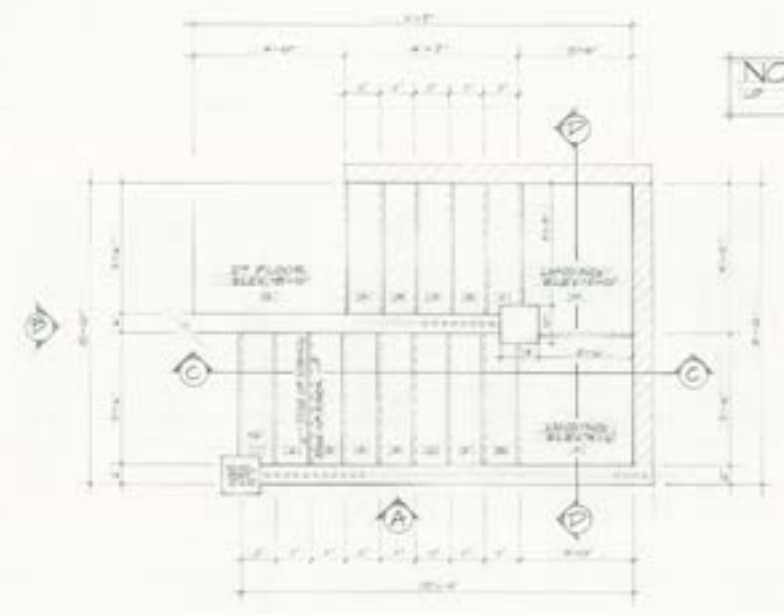


CRAFTSMAN STAIRCASE — PLAN
SCALE 3/4" = 1'-0"

NOTE:
WOOD STORAGE

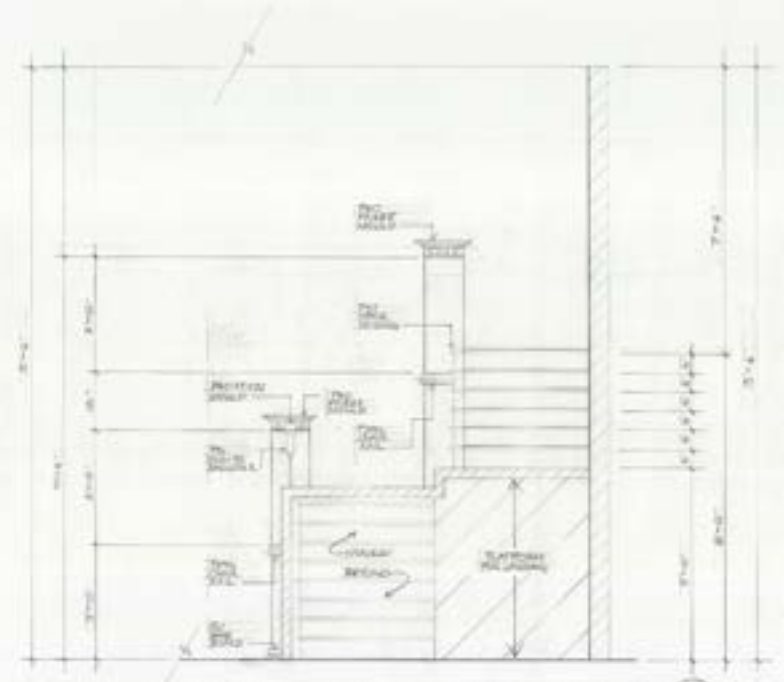

CRAFTSMAN STAIRCASE — SECTION ELEV. D

AFI CONSERVATORY		
SET NAME: CRAFTSMAN STAIRCASE		
SHEET TITLE: FLOOR PLAN + ELEVATIONS		
DES 601	DRAWN BY: PATRICIA WITT	
SCALE: 3/4"	PAGE: 01	DATE: 5P. '22

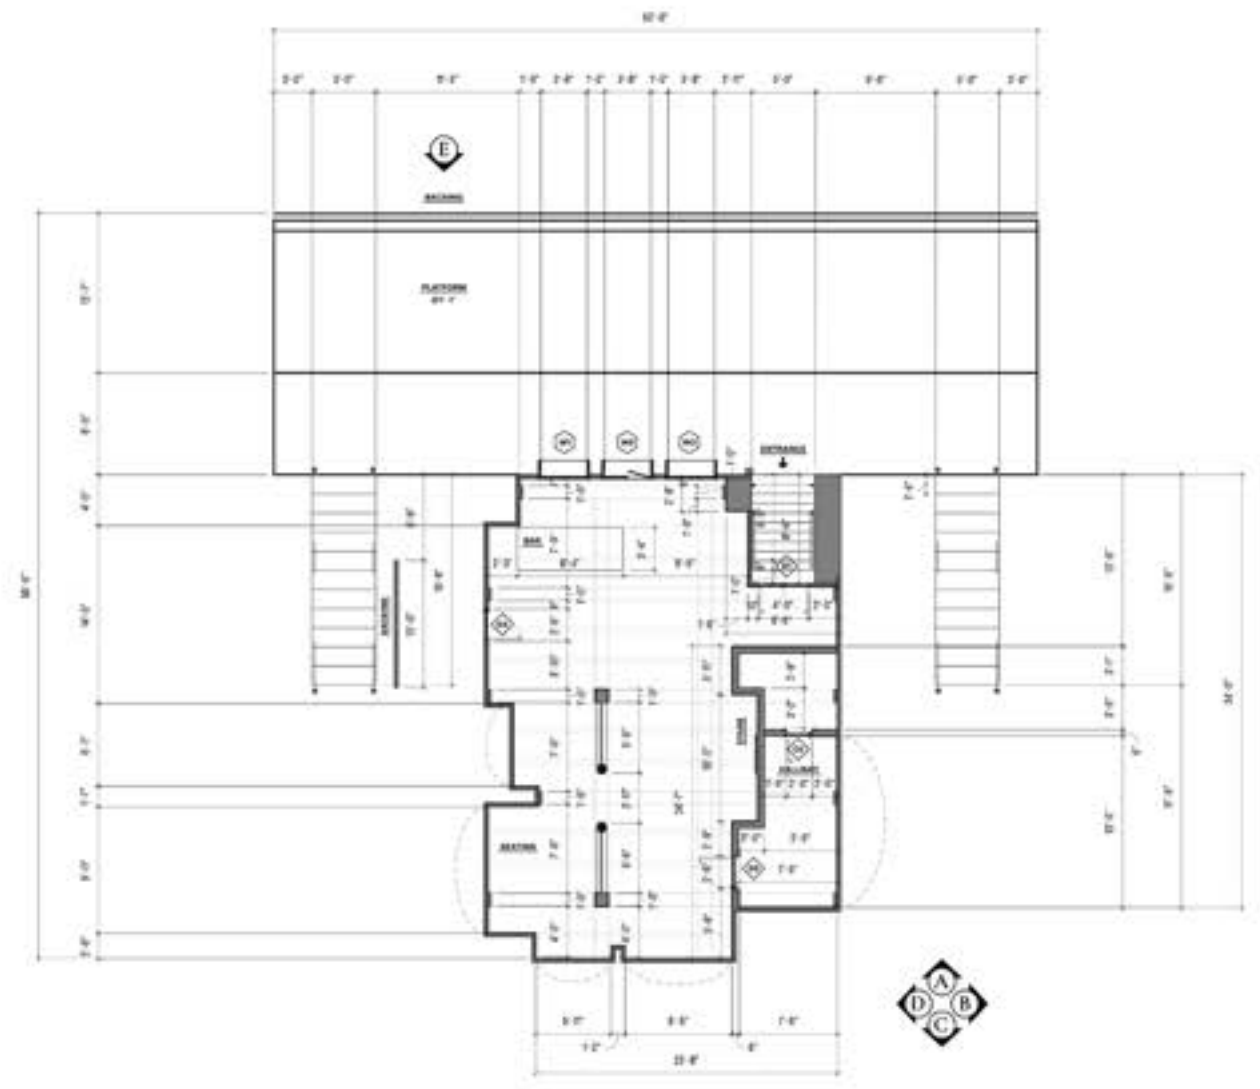

THE GASLIGHT CAFE CONSTRUCTION PLAN

SCALE 1/4" = 1'-0"


The Gaslight Cafe - WINDOW SCHEDULE				
NO.	WIDTH	HEIGHT	NOTATION	QTY
W1	2'-0"	4'-0"	Steel	Quantity
W2	2'-0"	4'-0"	Steel	Quantity
W3	2'-0"	4'-0"	Steel	Quantity

The Gaslight Cafe - DOOR SCHEDULE				
NO.	WIDTH	HEIGHT	NOTATION	QTY
D1	2'-0"	6'-8"	Wood	Quantity
D2	2'-0"	6'-8"	Wood	Quantity
D3	2'-0"	6'-8"	Wood	Quantity
D4	2'-0"	6'-8"	Wood	Quantity



THE GASLIGHT CAFE DIRECTOR'S PLAN

SCALE 1/4" = 1'-0"

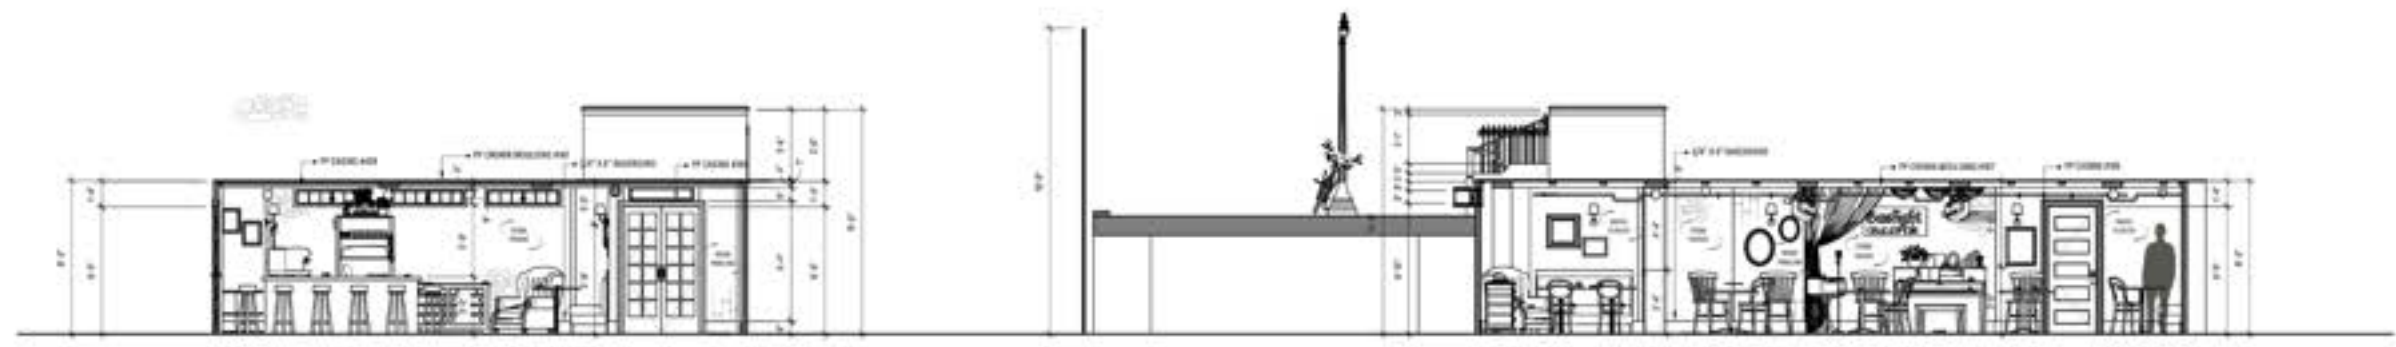

THE GASLIGHT CAFE ELEVATION


SCALE 1/4" = 1'-0"

A

THE GASLIGHT CAFE ELEVATION

SCALE 1/4" = 1'-0"


B

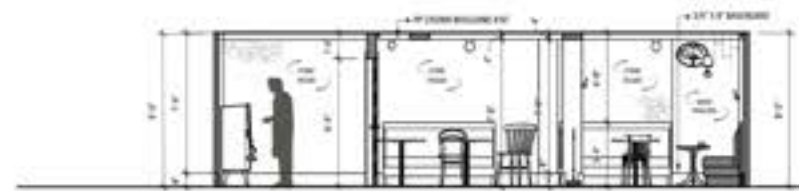

THE GASLIGHT CAFE ELEVATION

SCALE 1/4" = 1'-0"


C

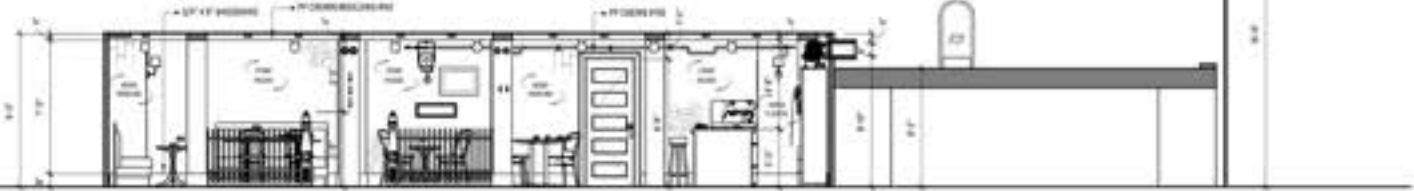

THE GASLIGHT CAFE ELEVATION

SCALE 1/4" = 1'-0"


D

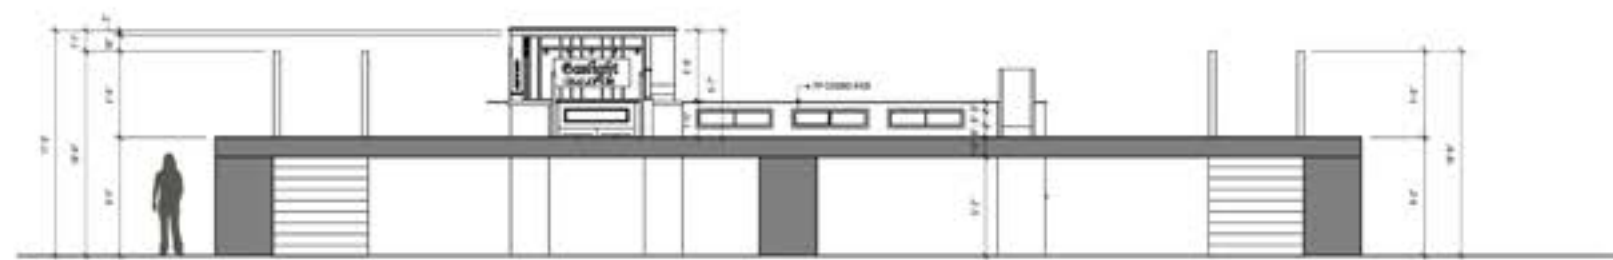

THE GASLIGHT CAFE ELEVATION

SCALE 1/4" = 1'-0"

E

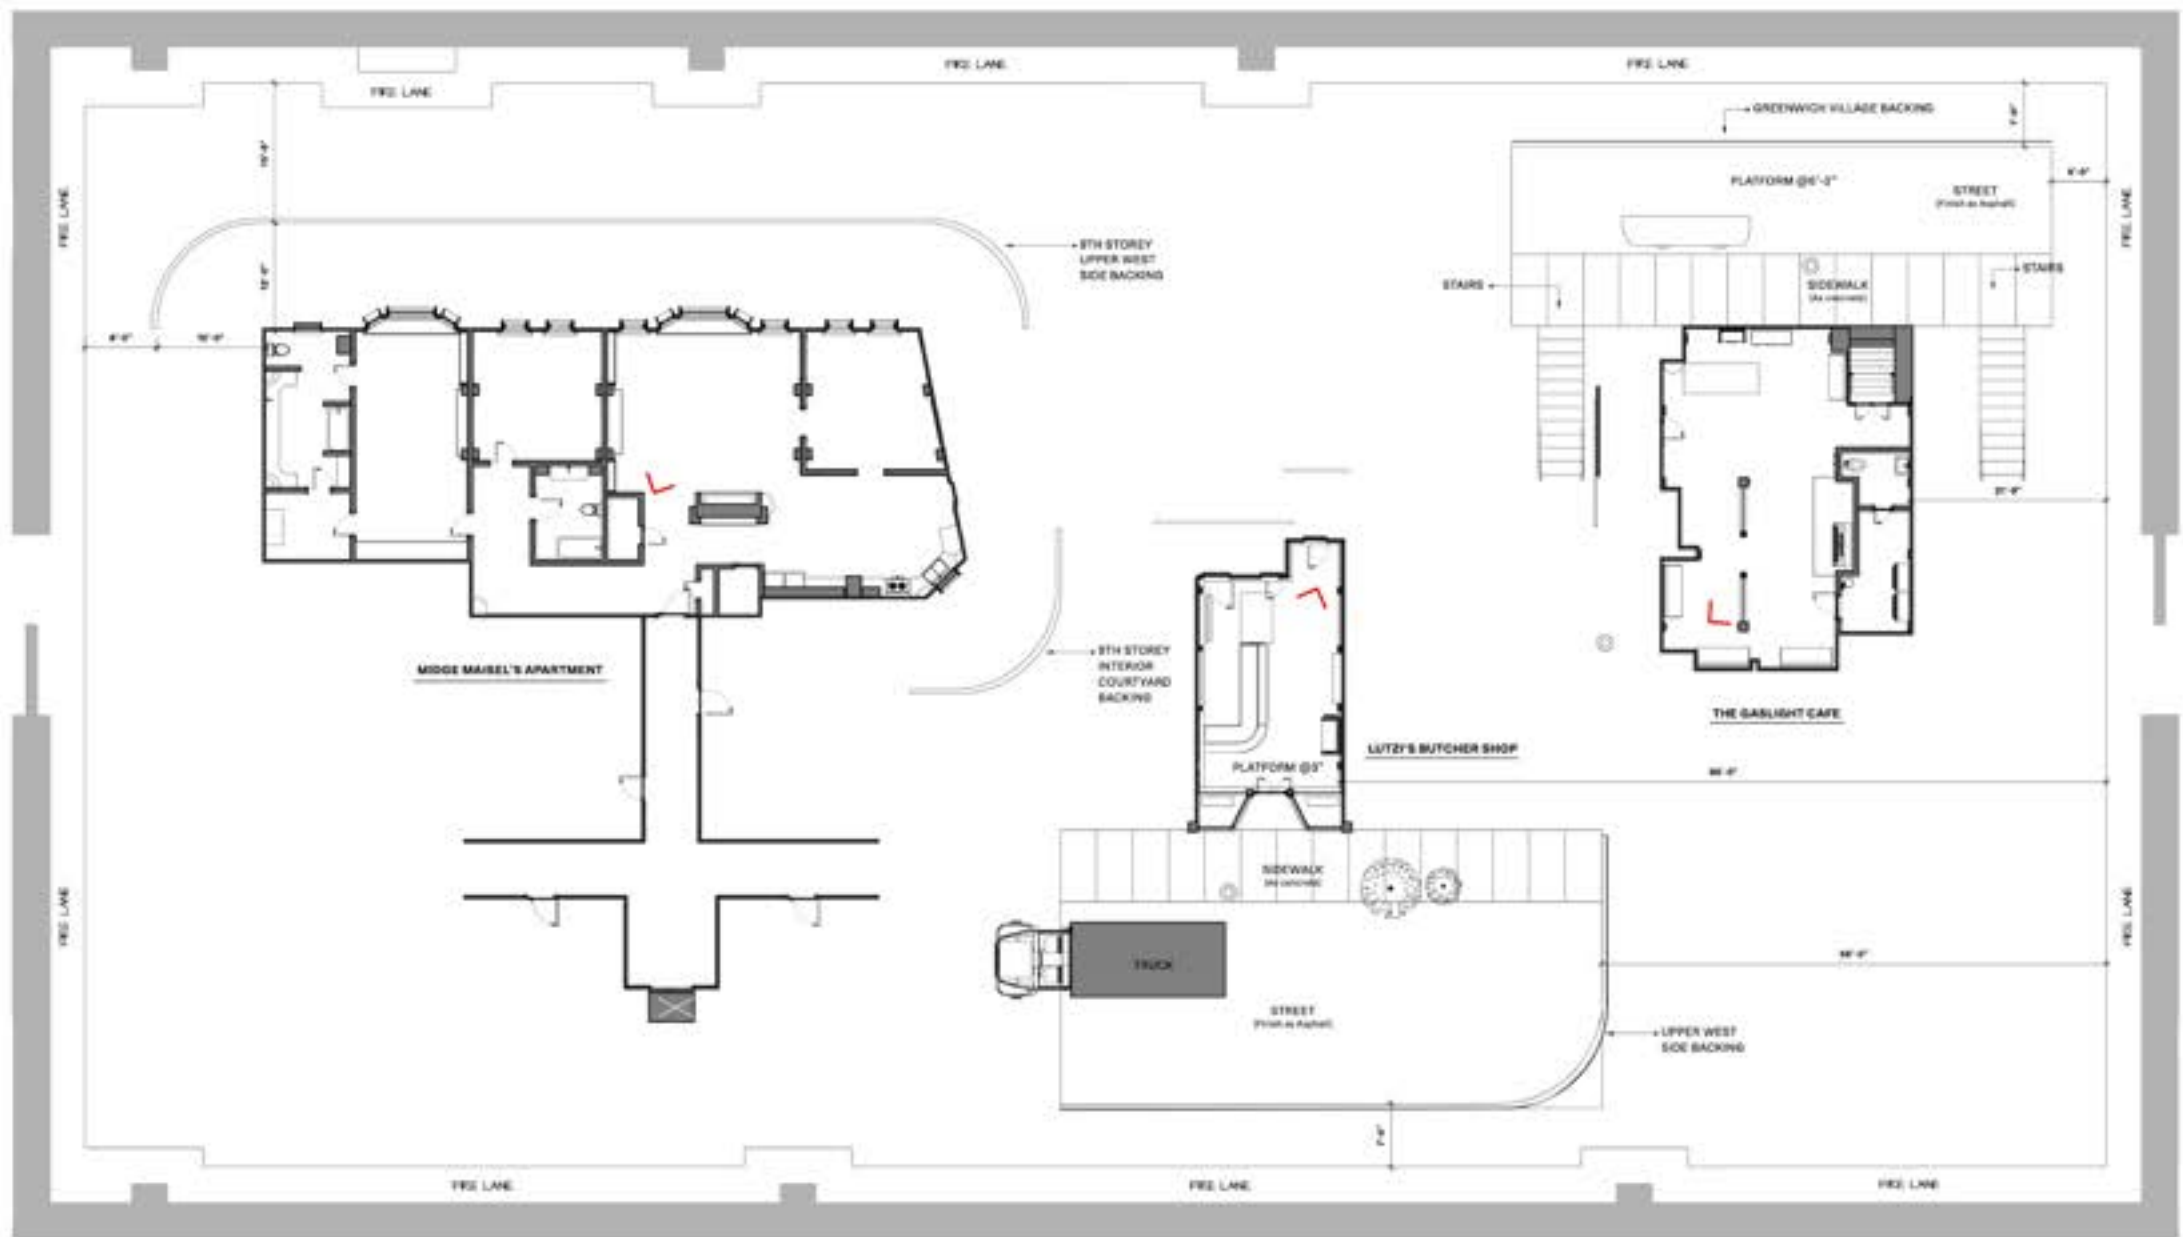


WARNER BROS. STAGE 16 PLAN - THE MARVELOUS MRS. MAISEL


SCALE 1/8" = 1'-0"

STAGE DIMENSIONS
 240'-5" X 136'-4"
 TO GRID: 65'-0"



	STAGE PLAN WARNER BROS. STAGE 16
	STAGE PLAN DESIGN BY P. WIT
03	SCALE 1/8" = 1'-0" DATE 05/10/19

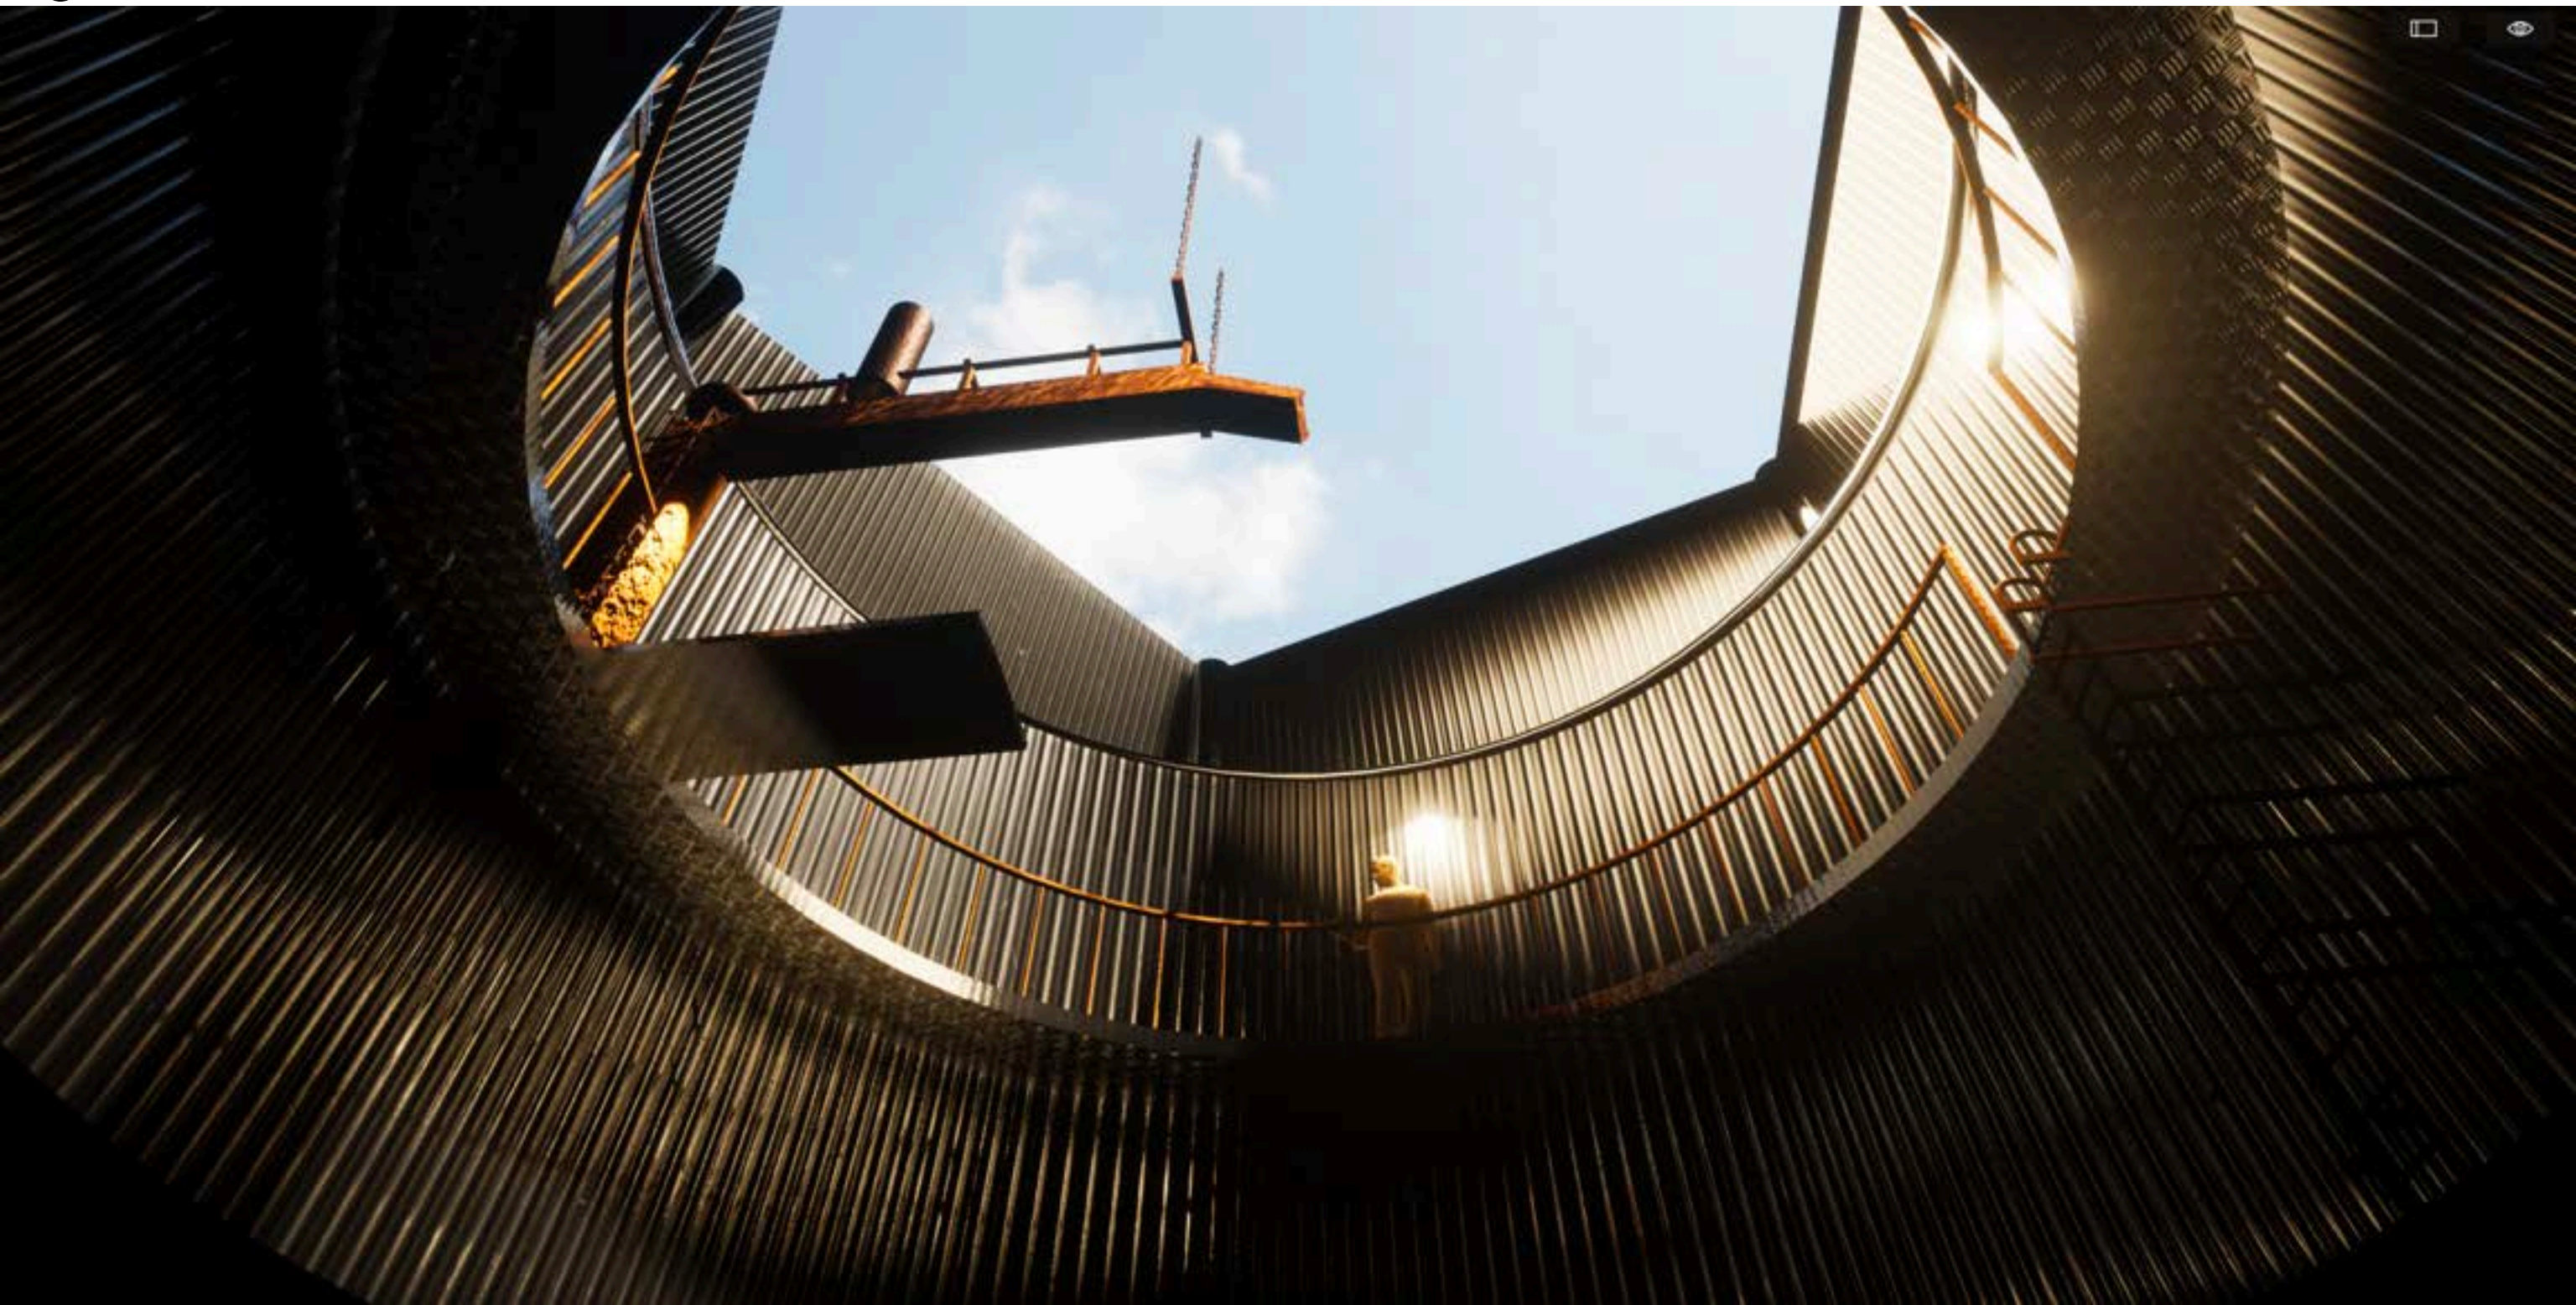

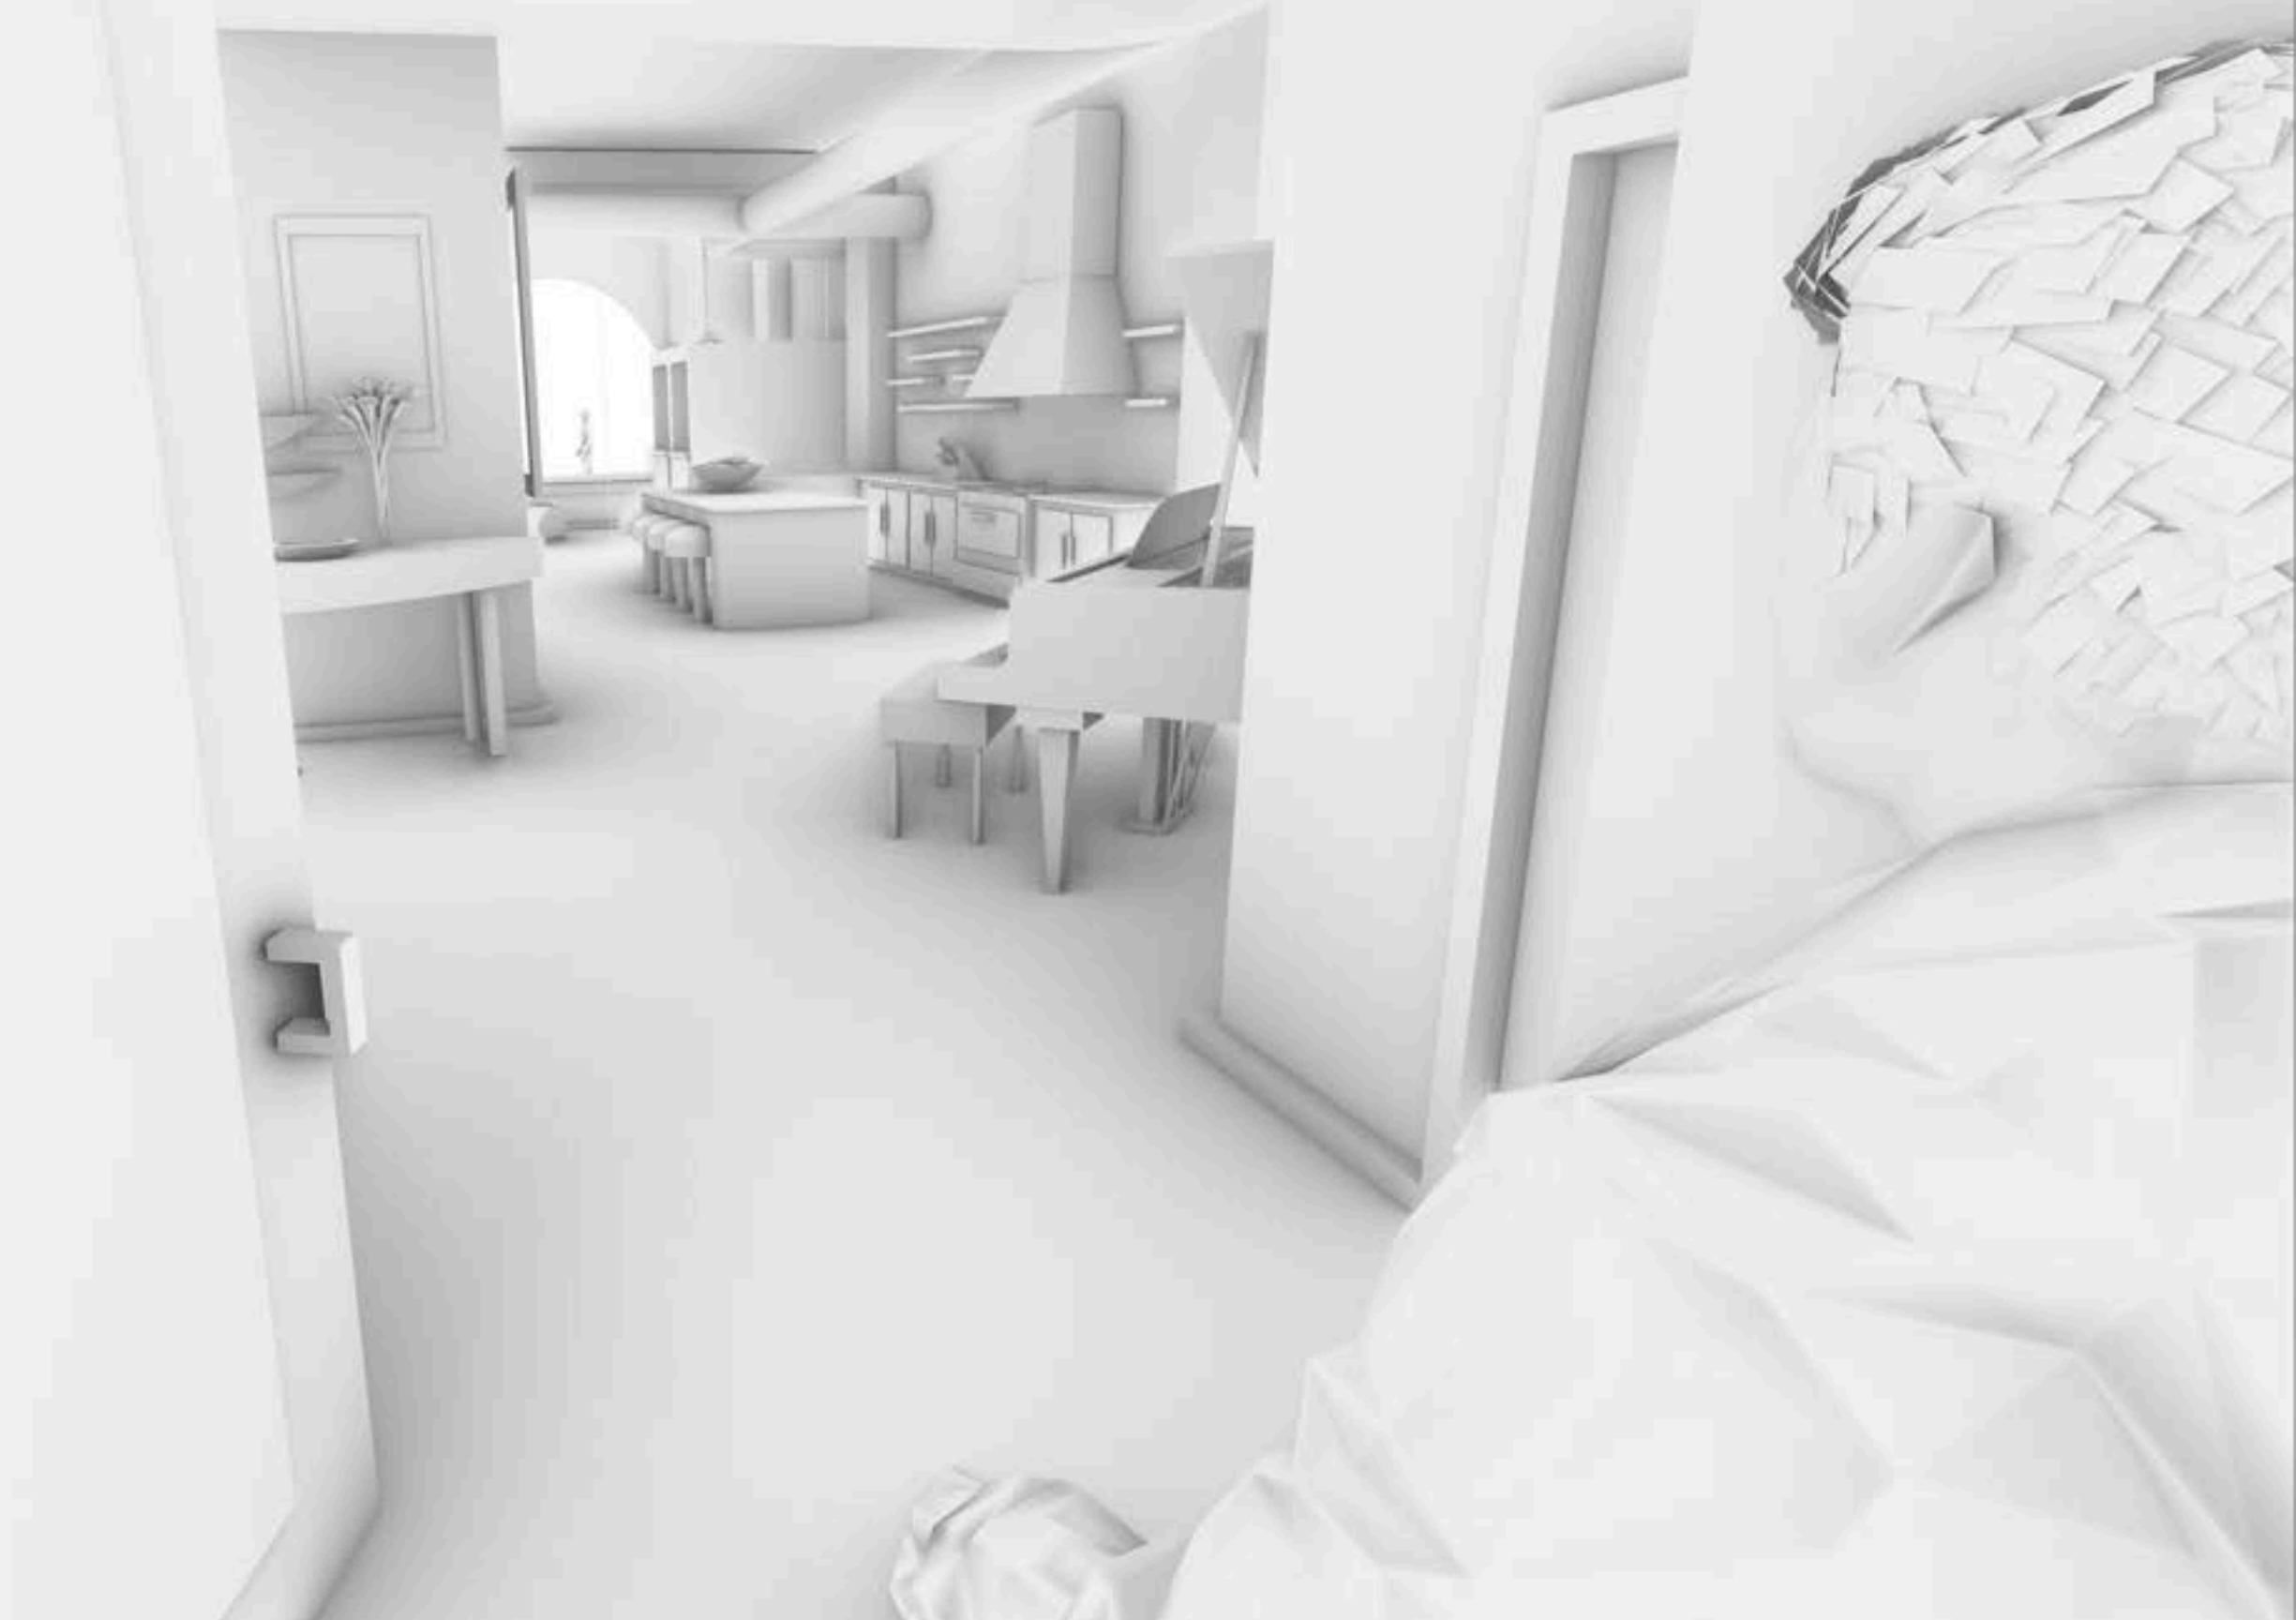





INSIDE **KARATE** June 1998

WELCOME TO **KARATE** \$13

THANK YOU FOR CHOOSING US
#1 STUDIO

THE VOICE OF TRADITIONAL MARTIAL ARTS
BLACK HEROES OF MARTIAL ART
Martial Arts THROUGH THE 90's

MEDITATION 101

WEAPON THE HISTORY

FACE OFF

THE VOICE OF TRADITIONAL MARTIAL ARTS

BLACK HEROES OF MARTIAL ART

Martial Arts THROUGH THE 90's

INSIDE KARATE

FACE OFF

THE VOICE OF TRADITIONAL MARTIAL ARTS

BLACK HEROES OF MARTIAL ART

Martial Arts THROUGH THE 90's

INSIDE KARATE

FACE OFF



THE VOICE OF TRADITIONAL MARTIAL ARTS

BLACK HEROES OF MARTIAL ART

Martial Arts THROUGH THE 90's

SUMMER MAZE
Kids' Camp '98




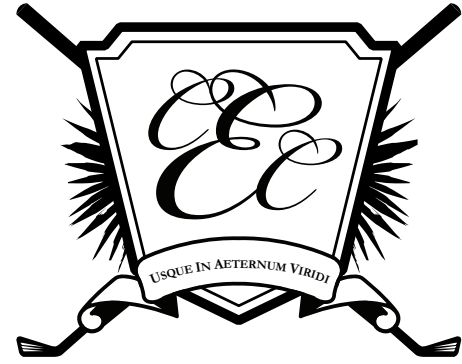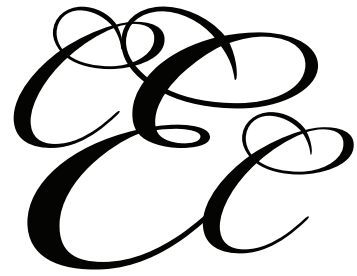

Evergreen Country Club



EVERGREEN COUNTRY CLUB

USQUE IN AETERNUM VIRIDI

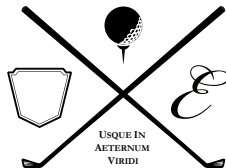

Permanent
scoreboard elements

Adjustable
numbers + names from each year

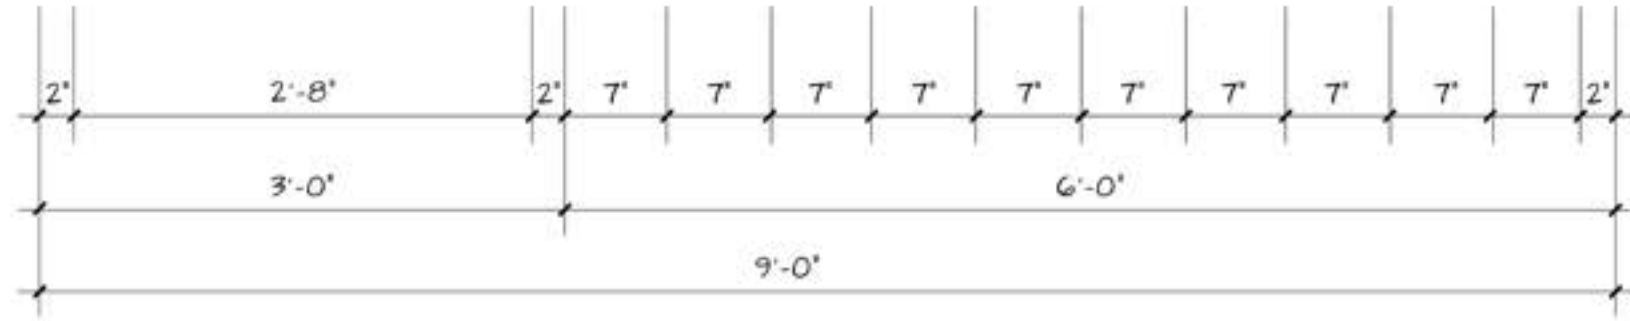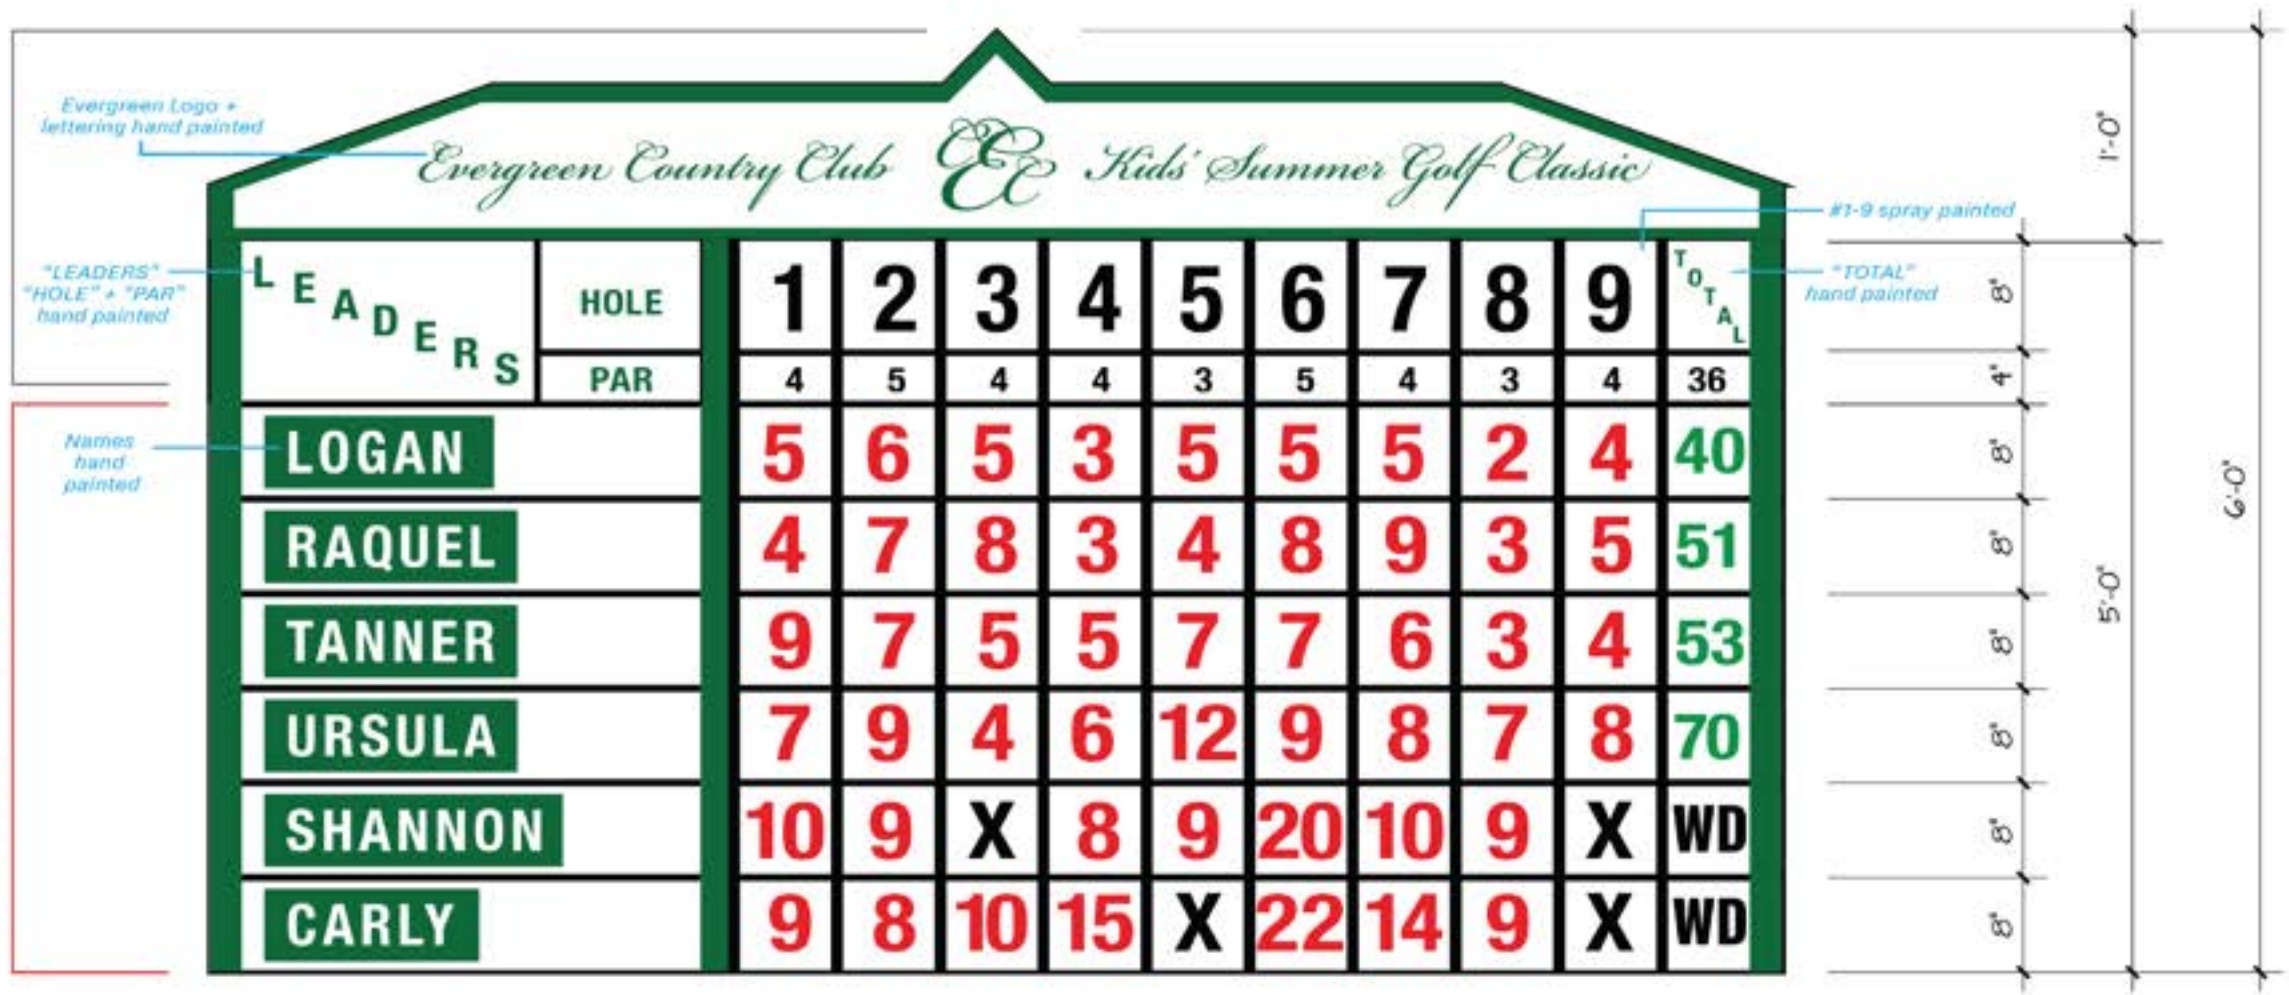

NOTE:
SCORE #'s = 6" TALL &
NO MORE THAN 3" WIDE

GOLF LEADERBOARD ELEVATION



EVERGREEN COUNTRY CLUB JUNIOR GOLF CLASSIC

LEADERS	HOLE	1	2	3	4	5	6	7	8	9	TOTAL
	PAR	4	5	4	3	4	5	4	3	4	36
LOGAN		5	6	5	3	5	5	5	2	4	40
CARLY		4	7	8	3	4	8	9	3	5	51
SHANNON		9	7			7	7	6	3		53
URSULA						12	9	8			30
RAQUEL						9	20				29
TANNER						X	22				

13

